




Almedalen Norra delen

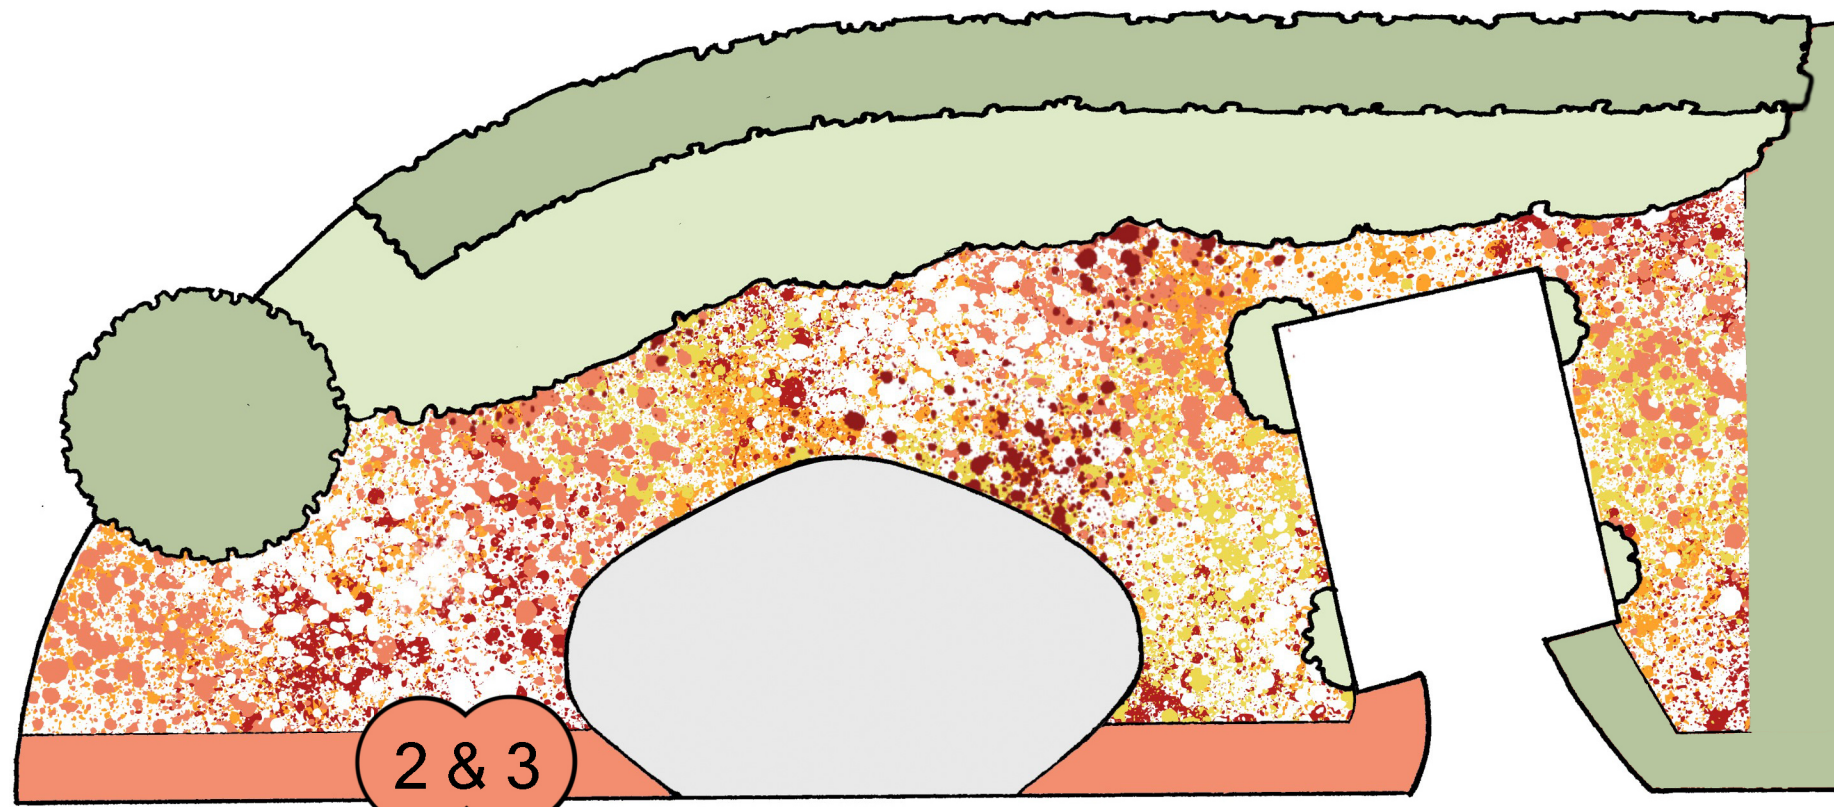

- 1 *Bellis Perennis* 'Red Pompette'
- 2 *Erysimum* 'Winter Spice'
- 3 *Erysimum* 'Winter Flame'

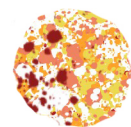


Lökmix:
Tulipa acuminata
Tulpan 'Uncle Tom'
Tulpan 'Formosa'
Tulpan 'Charming Beauty'

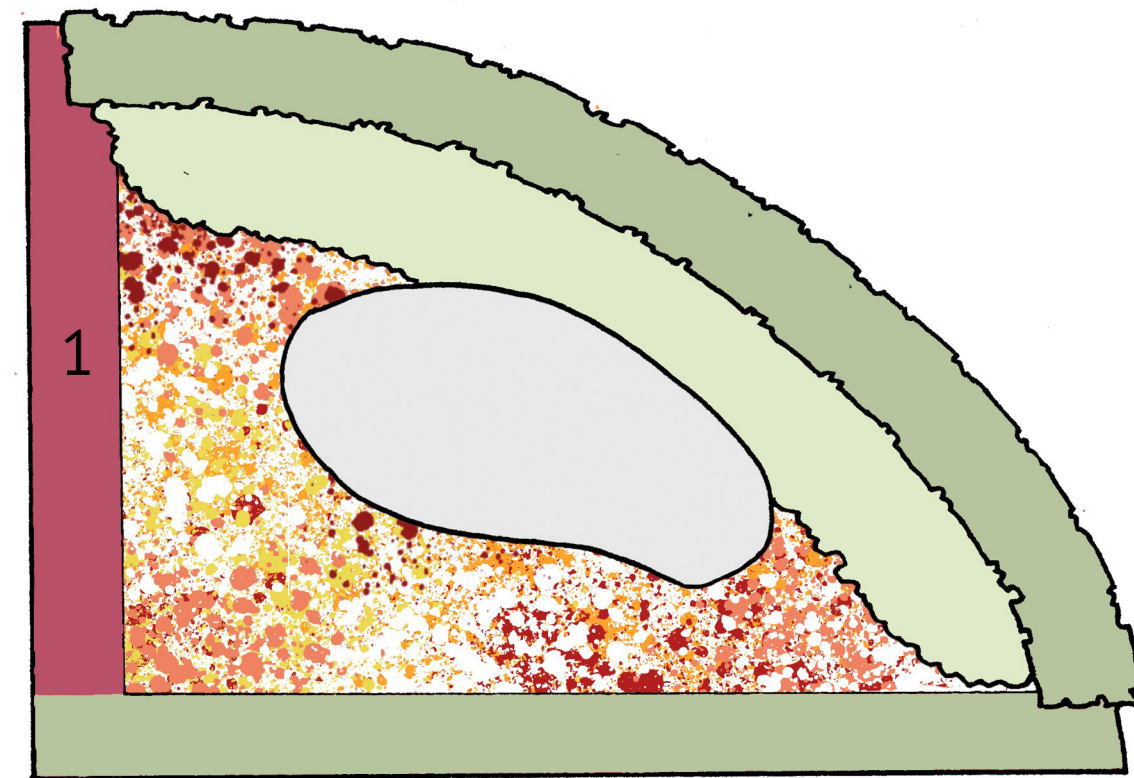


Narciss 'Thalia'
Fritillaria persica 'Green Dreams'
Krocus 'Orange Monarch'
Krocus 'Cream Beauty'

Almedalen Södra delen

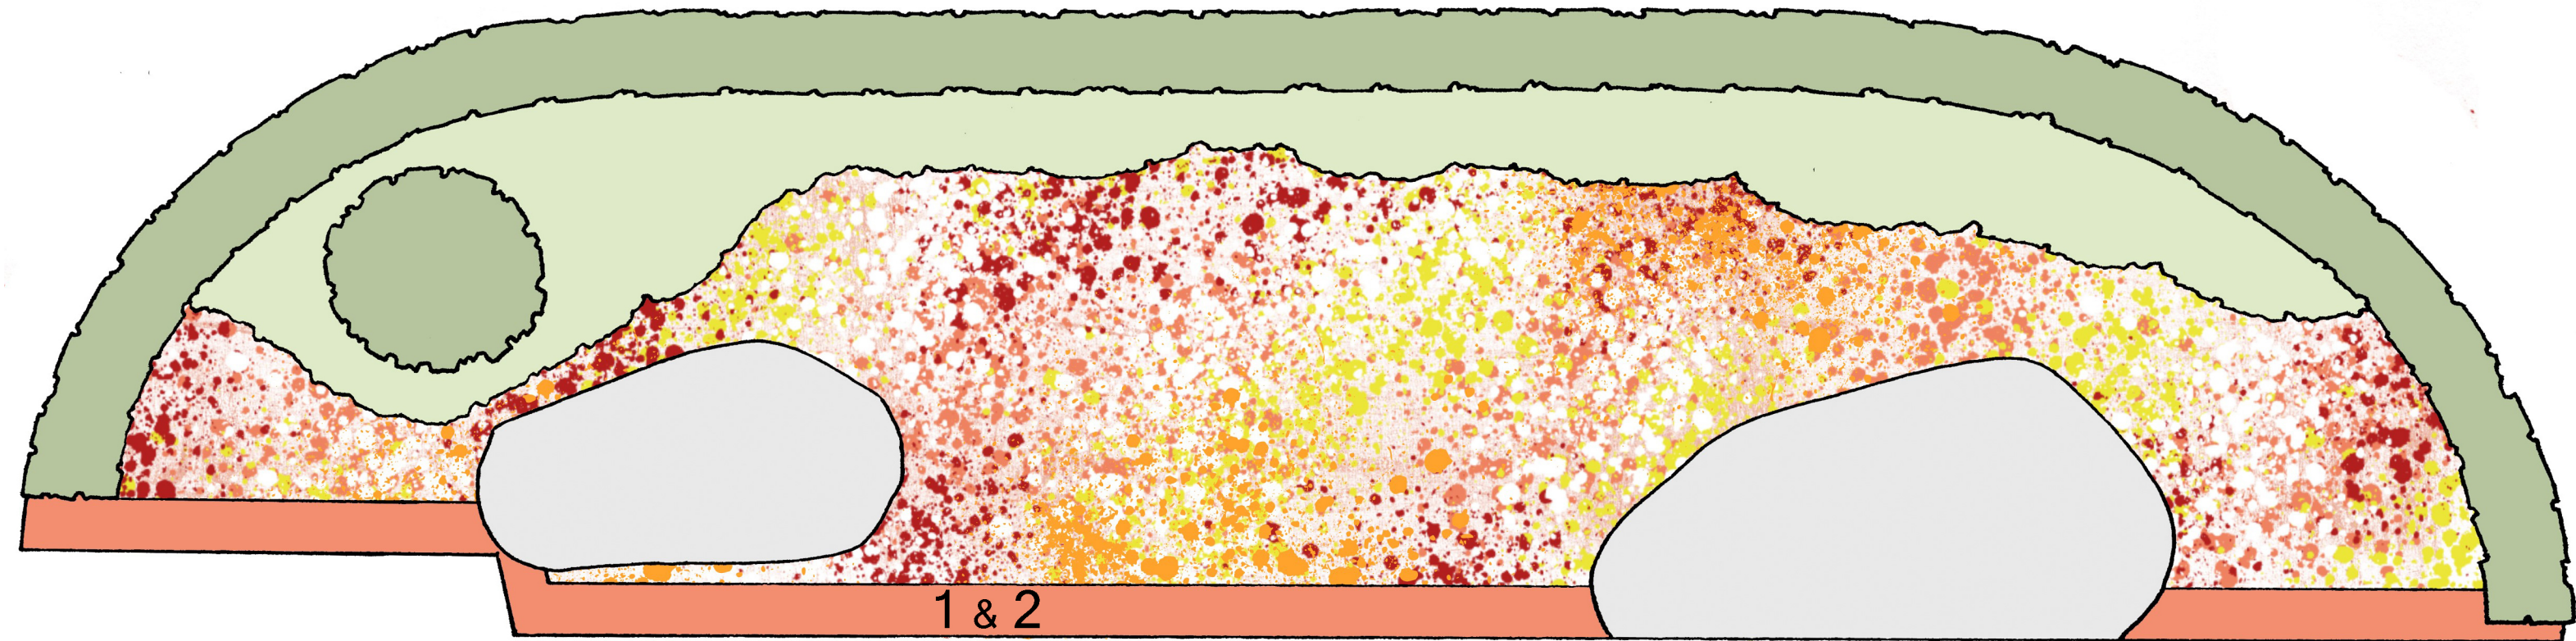

- 1 Erysimum 'Winter Spice'
- 2 Erysimum 'Winter Flame'

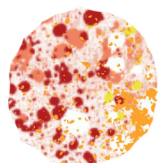

Lökmix:
Tulipa acuminata
Tulpan 'Uncle Tom'
Tulpan 'Formosa'
Tulpan 'Charming Beauty'

Narciss 'Thalia'
Fritillaria persica 'Green Dreams'
Krocus 'Orange Monarch'
Krocus 'Cream Beauty'

Packhusplan

